

**ROOM FINISH SCHEDULE**


ROOM NAME	FLOOR			WALLS				WAINSCOTE		CEILING		NOTES
	MAT	FIN	BASE	N	S	E	W	MAT	HGT	MAT	HGT	
Vestibule	PL	CT	WD	PA-GB	PA-GB	PA-GB	PA-GB			PA-G5	9'	
RR Entry	PL	CT	WD							S2	8'	
Stair	WD	CR	WD							PA-G5	0'	
Men	DR	CT	CT					CT	4'	SV	8'	1)
Women	DR	CT	CT					CT	4'	SV	8'	1)
Priest	PL	CR	WD							PA-G5	9'	
Sanctum	PL	CR	WD							PA-G5	11'	
Chancel	PL	CR	WD							PA-G5	17'	
Multi-Purpose	CN	VC	VN							PA-GB	9'	
Unisex RR	CN	CT	CT					CT	4'	SV	8'	1)
Serving	CN	VC	VN							S4	8'	
Mech / Janitor	CN	---	---							ES	11'	
Sprinkler Equip	CN	---	---	CN	CN	CN	CN			CN	11'	

**ROOM FINISH LEGEND**

AT = Acoustical Tile, surface mtd  
 BR = Brick  
 CN = Concrete  
 CP = Cooler Panel  
 CR = Carpet  
 CT = Ceramic Tile  
 DR = Durock Cement Bd  
 EI = Exposed Insulation  
 ES = Exposed Structure  
 EX = Existing  
 FP = Fluorescent Reen, Plastic Panel  
 FT = Fire Taped only  
 GB = 1/2" Gypsum Bd  
 GP = Gypsum Bd  
 GW = Water-Resistant G5  
 LX = Type-X G5  
 GL = Glass  
 LN = Linoleum Sheetgood  
 LP = Metal Liner Panel  
 MA = Marble Prefinished Panel  
 MT = Marble Tile  
 PA = Painted  
 PC = Precast Concrete  
 PL = Plywood  
 PR = Prefinished Wood Paneling  
 QT = Quartz Tile  
 RB = Rubber  
 RT = Rubber Tile  
 S2 = Suspended Grid Ceiling, 2x2  
 SV = 3/4" Vinyl Covered GB Tile  
 UN = Unfinished  
 VC = Vinyl Composition Tile  
 VN = Vinyl  
 WD = Wood  
 WP = Wallpaper  
 [?] = Type # (see specs)


**ROOM FINISH NOTES**

(?) = Rated enclosure (1,2,3,4-Hour)  
 1. CT wainscote at plumbing wall

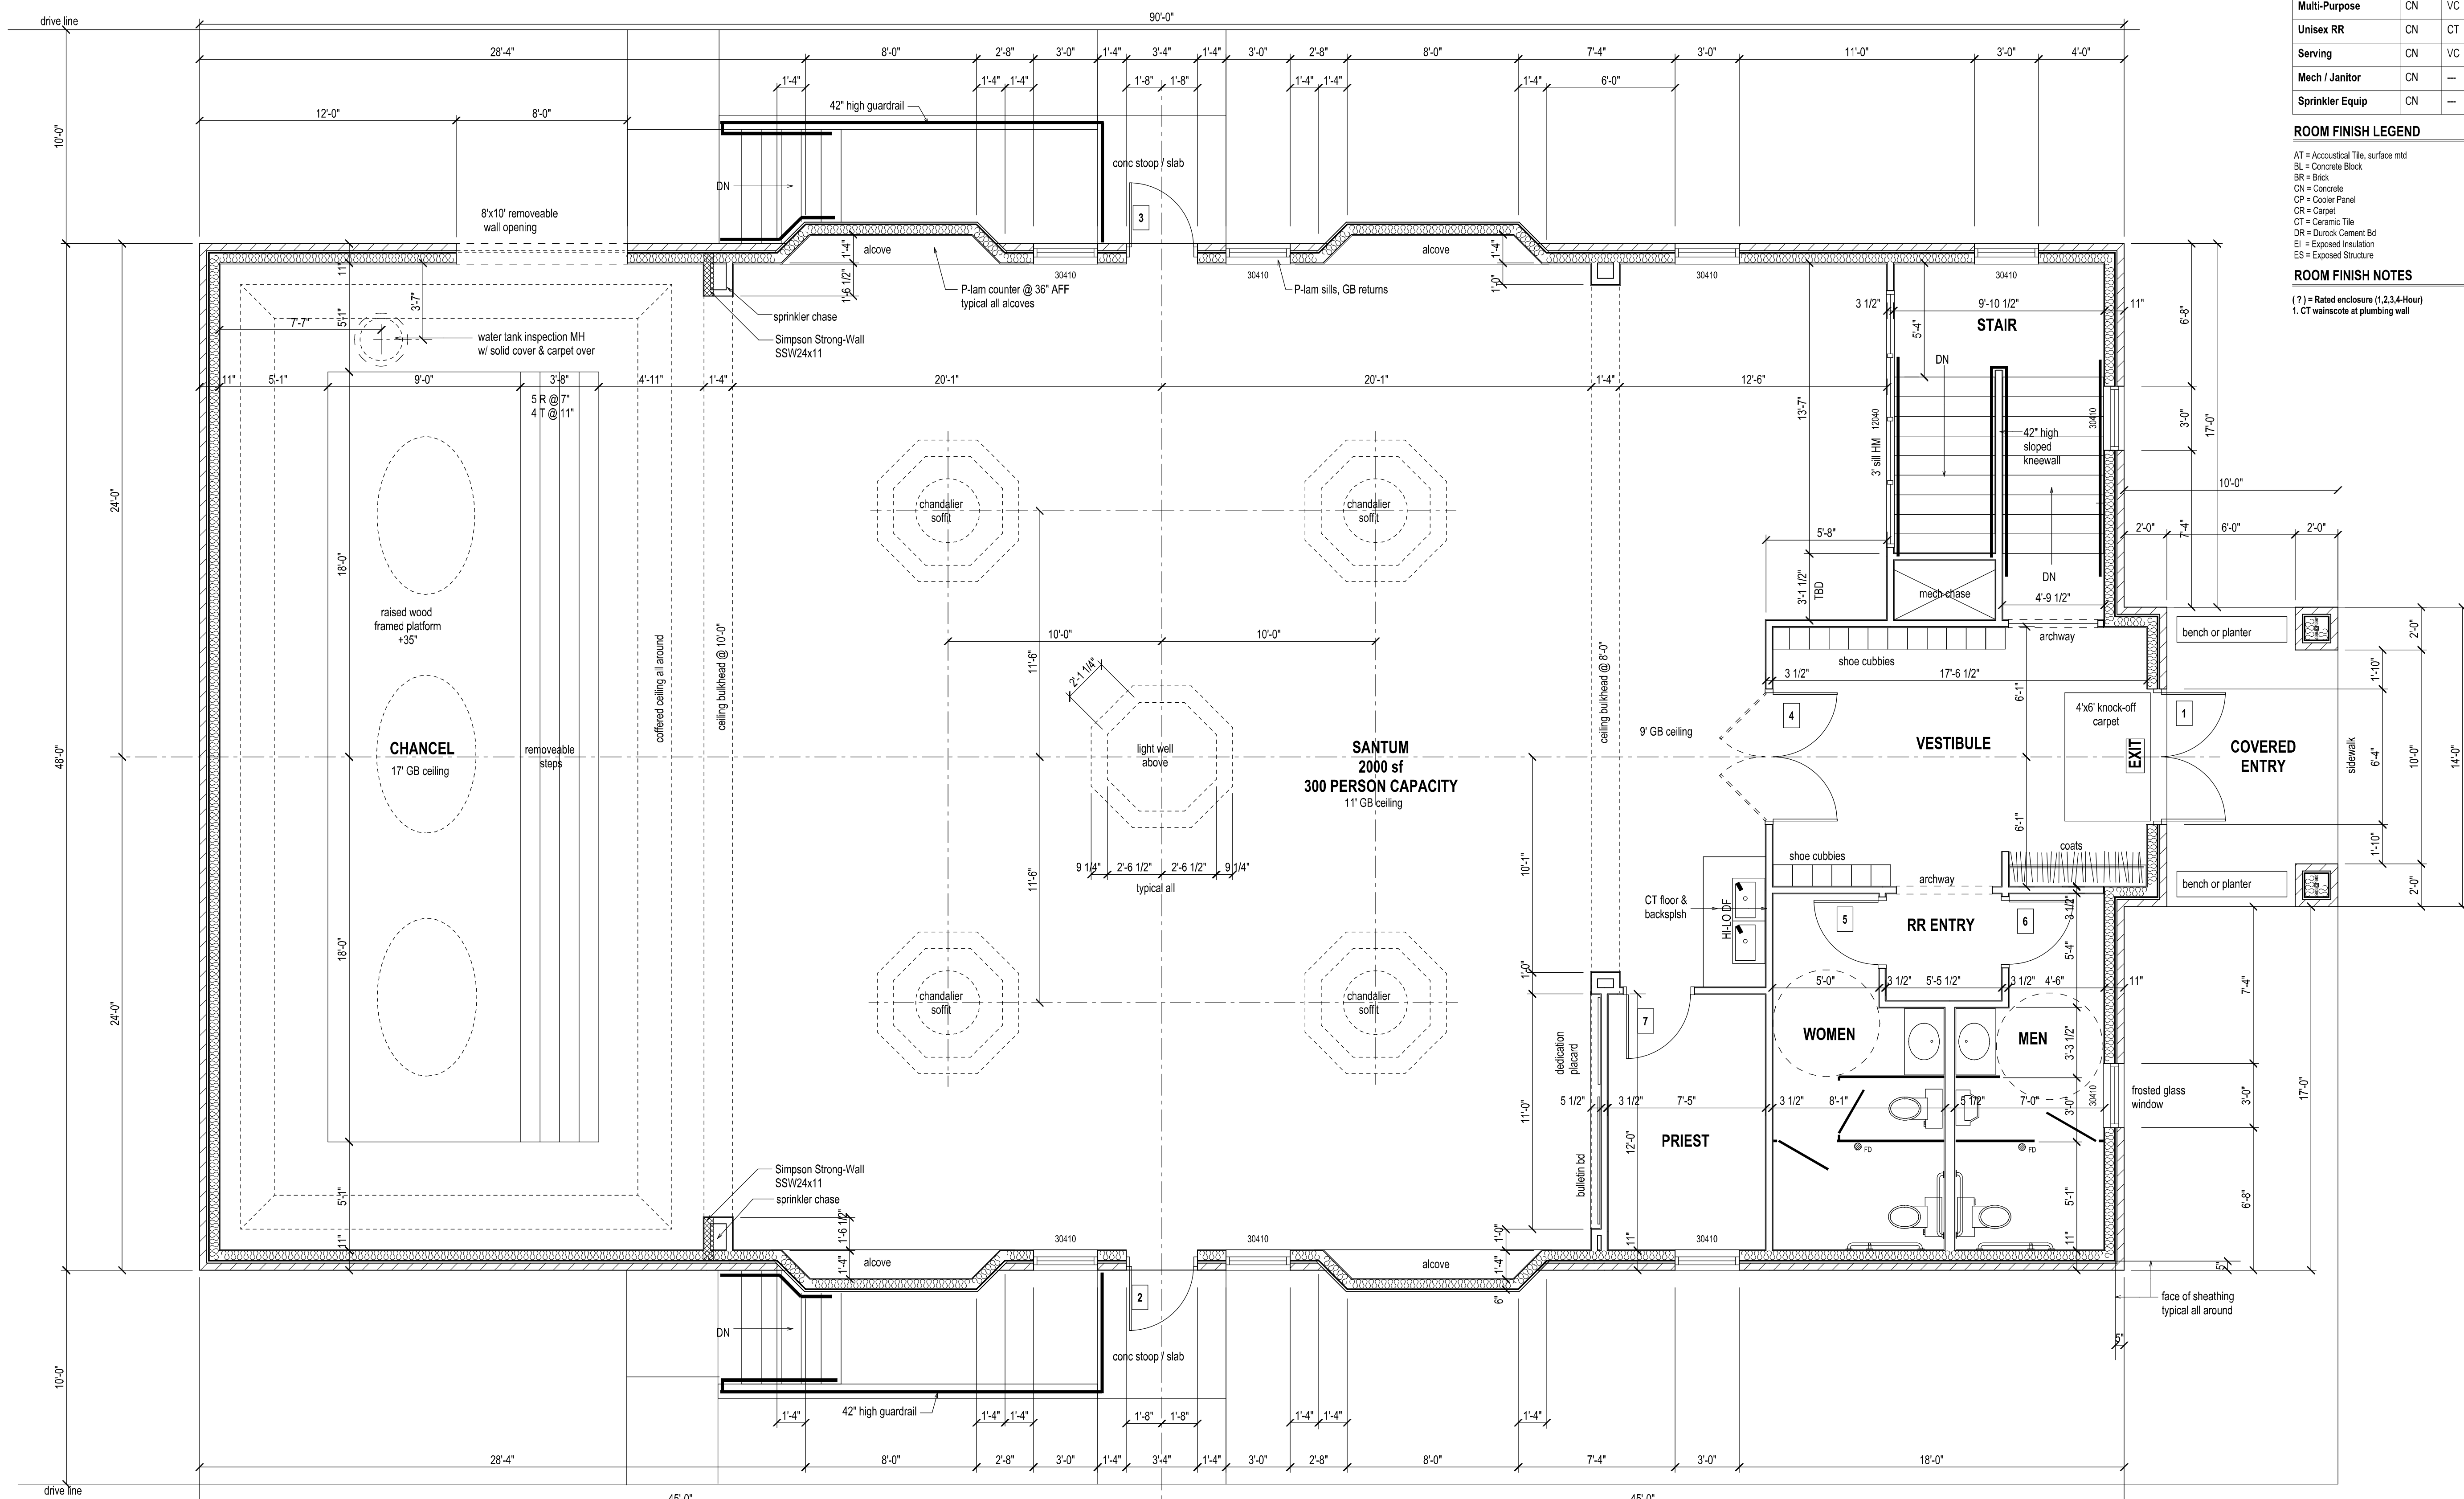

**FIRST FLOOR PLAN**

1/4"=1'-0"

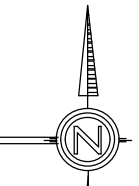

**GENERAL BUILDING NOTES:**

- Group A3 Occupancy, Religious Assembly
- Type VB, Wood Framed Construction, Unprotected
- Single Story w/ Partial Basement
- Building to be equipped through with a sprinkler system per NFPA 13
- Building Surrounded by 4 Streets / fire drives
- Building Areas and Occupants:
- First Floor: Chancel : 1152 sf 10 occupants
- Sanctum : 2016 sf @ 7', 290 occupants
- Support areas : 1180 sf 0 occupants
- Footprint: 4348 sf
- Basement: Multi-Purpose : 2500 sf @ 15', 167 occupants
- Serving : 100 sf 3 occupants
- Non-Occupied: 420 sf 0 occupants
- Totals: 7368 sf 470 occupants (for exiting)
- Note: Chancel and Multi-purpose will rarely if ever be at maximum capacity at any one time : Building Capacity = 300 persons
- Sanitary Facilities: 150 persons sea sex
- Women Rest @ 75' : 2 WC, 1 Lav
- Men Rest @ 150' : 1 WC, 1 U, 1 Lav
- 1 Drinking Facility
- 1 Janitor's Closet
- 1 Unisex Restroom in basement for convenience

**SUPREME STRUCTURES** 2906 Marketplace Dr, Fitchburg, WI, 53719  
 INCORPORATED phone: 608-224-0777 fax: 608-224-0778  
 www.supremestructures.com

---

**McCOY ENGINEERING LLC**  
 1925 Tarragon Drive, Madison, WI, 53716-2332  
 608-467-7455 E-mail: mccoymengineering@charter.net

---

PROJECT: **AMERICAN HINDU ASSOC. TEMPLE & CULTURAL CTR**

LOCATION: **2138 S FISH HATCHERY RD FITCHBURG, WI**

SHEET TITLE: **FIRST FLOOR PLAN**

---

DRAWN BY: **TM<sup>c</sup>**

APPROV BY:

DATE: **10-24-13**

SCALE: **As Shown**

DRAWING NO: **T1321**

SHEET NO: **A-2.0**

**© COPYRIGHT**  
 These plans and designs depicted therein, including but not limited to, the overall form, arrangement and composition of spaces and elements of the design, are protected under Copyright Laws. Collectively they are the property of Thomas W. McCoy. Any copying or other unauthorized use can result in the cessation of such construction or the demolition of such resultant construction.