

ROOM FINISH SCHEDULE


ROOM NAME	FLOOR			WALLS				WAINSCOTE		CEILING		NOTES
	MAT	FIN	BASE	N	S	E	W	MAT	HGT	MAT	HGT	
Vestibule	PL	CT	WD	PA-GB	PA-GB	PA-GB	PA-GB			PA-G5	9'	
RR Entry	PL	CT	WD							S2	8'	
Stair	WD	CR	WD							PA-G5	0'	
Men	DR	CT	CT					CT	4'	SV	8'	1)
Women	DR	CT	CT					CT	4'	SV	8'	1)
Priest	PL	CR	WD							PA-G5	9'	
Sanctum	PL	CR	WD							PA-G5	11'	
Chancel	PL	CR	WD							PA-G5	17'	
Multi-Purpose	CN	VC	VN							PA-GB	9'	
Unisex RR	CN	CT	CT					CT	4'	SV	8'	1)
Serving	CN	VC	VN							S4	8'	
Mech / Janitor	CN	---	---							ES	11'	
Sprinkler Equip	CN	---	---	CN	CN	CN	CN			CN	11'	

ROOM FINISH LEGEND

AT = Acoustical Tile, surface mtd	EX = Existing	MA = Marble Prefinished Panel	S4 = Suspended Grid, 2x4 Tile
BC = Concrete Block	FP = Fluorescent Recessed Plastic Panel	MT = Marble Tile	SV = 3/4" w/ Vinyl Covered GB Tile
BR = Brick	FT = Fire Taped only	PA = Painted	UN = Unfinished
CN = Concrete	GB = 1/2" Gypsum Bd	PC = Precast Concrete	VC = Vinyl Composition Tile
CP = Cooler Panel	GS = 5/8" Gypsum Bd	PL = Plywood	VN = Vinyl Composition Tile
CR = Carpet	GW = Water-Resistant G5	PR = Prefinished Wood Paneling	WD = Wood
CT = Ceramic Tile	GX = Type-X G5	QT = Quartz Tile	WP = Wallpaper
DR = Durock Cement Bd	GL = Glass	RB = Rubber	[?] = Type # (see specs)
EI = Exposed Insulation	LN = Linoleum Sheetgood	RT = Rubber Tile	
ES = Exposed Structure	LP = Metal Liner Panel	S2 = Suspended Grid Ceiling, 2x2	

ROOM FINISH NOTES

- (?) = Rated enclosure (1,2,3,4-Hour)
- 1. CT wainscote at plumbing wall

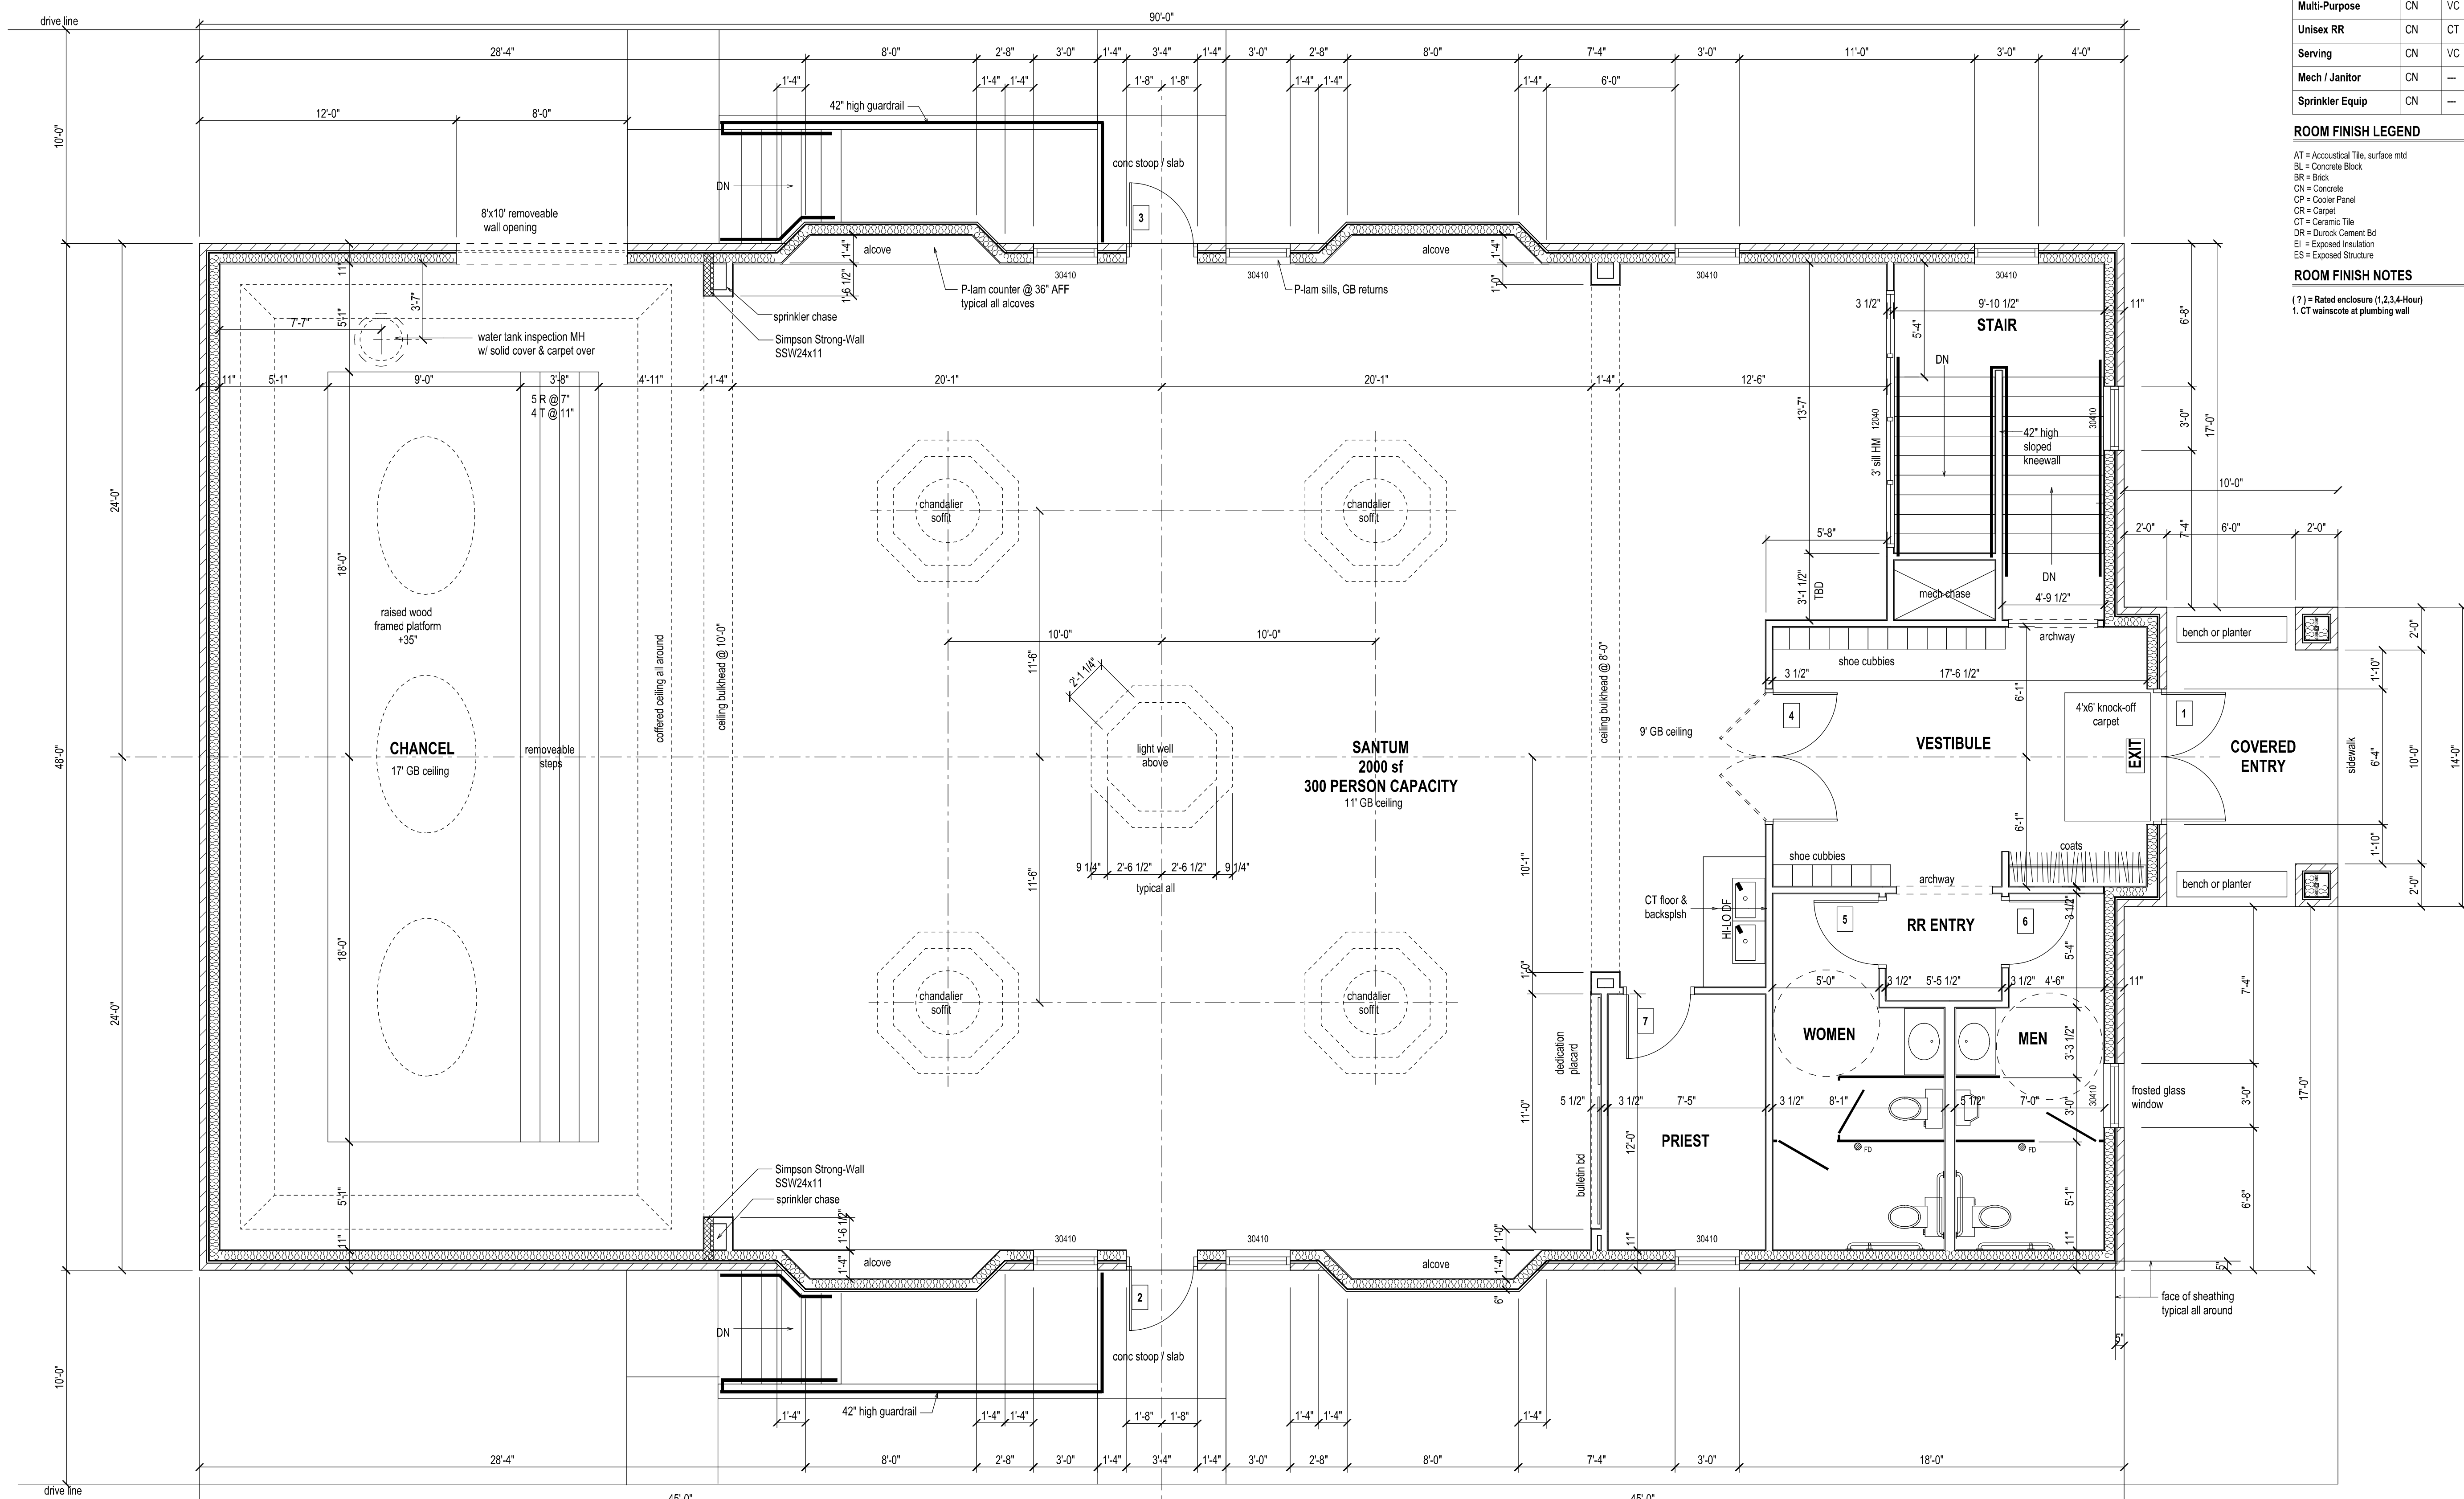

FIRST FLOOR PLAN

1/4"=1'-0"

GENERAL BUILDING NOTES:

- Group A3 Occupancy, Religious Assembly
- Type VB, Wood Framed Construction, Unprotected
- Single Story w/ Partial Basement
- Building to be equipped throughout with a sprinkler system per NFPA 13
- Building Surrounded by 4 Streets / fire drives
- Building Areas and Occupants:
- First Floor: Chancel : 1152 sf 10 occupants
- Sanctum : 2016 sf @ 7', 290 occupants
- Support areas : 1180 sf 0 occupants
- Footprint: 4348 sf
- Basement: Multi-Purpose : 2500 sf @ 15', 167 occupants
- Serving : 100 sf 3 occupants
- Non-Occupied: 420 sf 0 occupants
- Totals: 7368 sf 470 occupants (for exiting)
- Note: Chancel and Multi-purpose will rarely if ever be at maximum capacity at any one time : Building Capacity = 300 persons
- Sanitary Facilities: 150 persons sea sex
- Women Rest @ 75' : 2 WC, 1 Lav
- Men Rest @ 150' : 1 WC, 1 U, 1 Lav
- 1 Drinking Facility
- 1 Janitor's Closet
- 1 Unisex Restroom in basement for convenience

SUPREME STRUCTURES INCORPORATED
2066 Marketplace Dr, Fitchburg, WI 53719
phone: 608-224-0777 fax: 608-224-0778
www.supremestructures.com

McCOY ENGINEERING LLC
1925 Tarragon Drive, Madison, WI, 53716-2332
608-467-7455 E-mail: mccoymengineering@charter.net

PROJECT: **AMERICAN HINDU ASSOC. TEMPLE & CULTURAL CTR**

LOCATION: **2138 S FISH HATCHERY RD FITCHBURG, WI**

SHEET TITLE: **FIRST FLOOR PLAN**

DRAWN BY: **TM^c**

APPROV BY:

DATE: **10-24-13**

SCALE: **As Shown**

DRAWING NO: **T1321**

SHEET NO: **A-2.0**

COPYRIGHT
These plans and designs depicted therein, including but not limited to, the overall form, arrangement and composition of spaces and elements of the design, are protected under Copyright Laws. Collectively they are the property of Thomas W. McCoy. Any copying or other unauthorized use can result in the cessation of such construction or the demolition of such resultant construction.